


Section(s) # 8

Deer Park Center St.

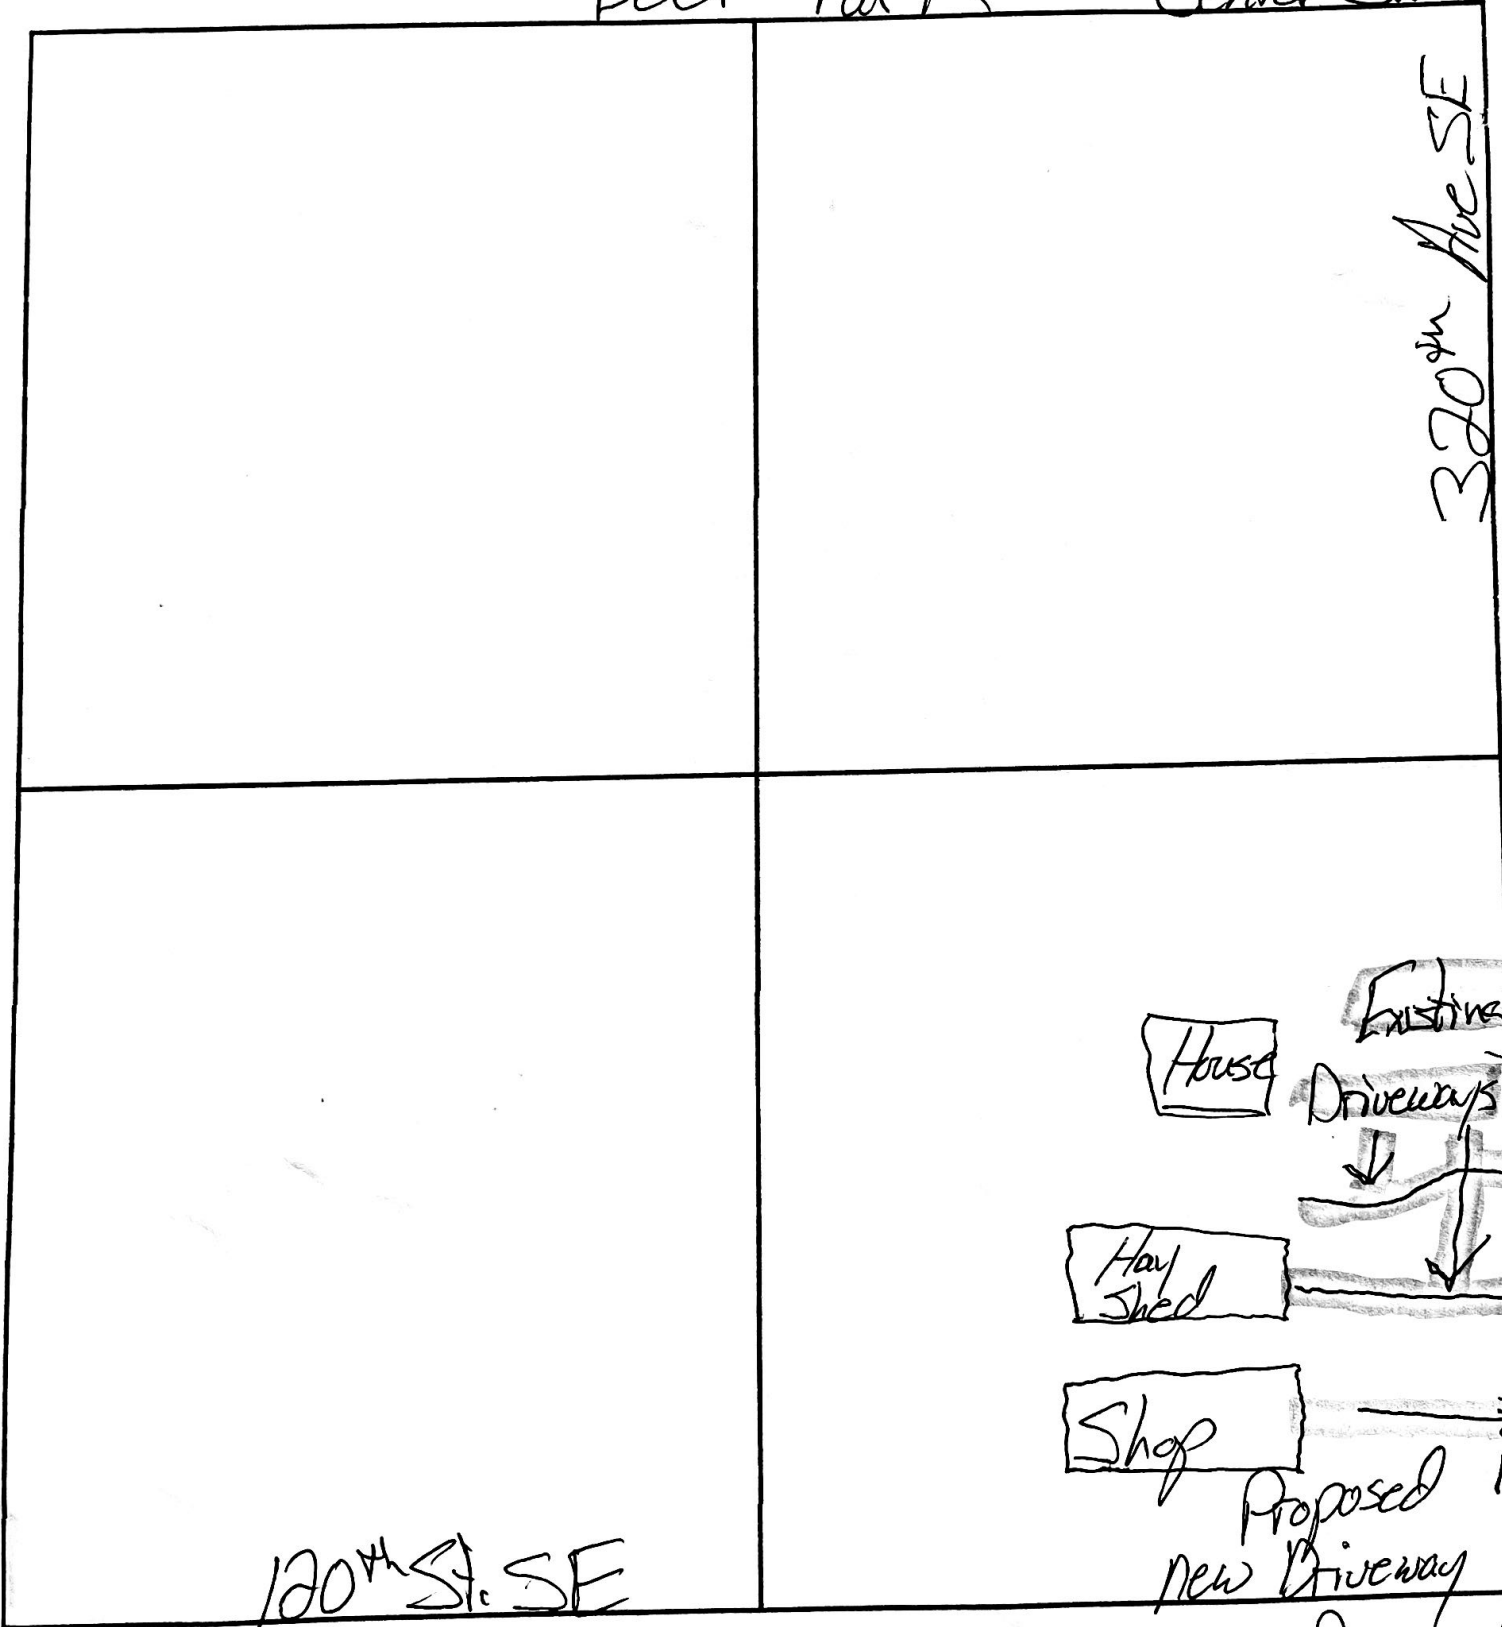

370<sup>th</sup> Ave SE

120<sup>th</sup> St. SE

Proposed new Driveway

New Pipe Install 18\"